


**201.1 Stromlaufplan**  
 Leiterplatte bstue  
 Typ 062-9325


1.62.519325.7/04

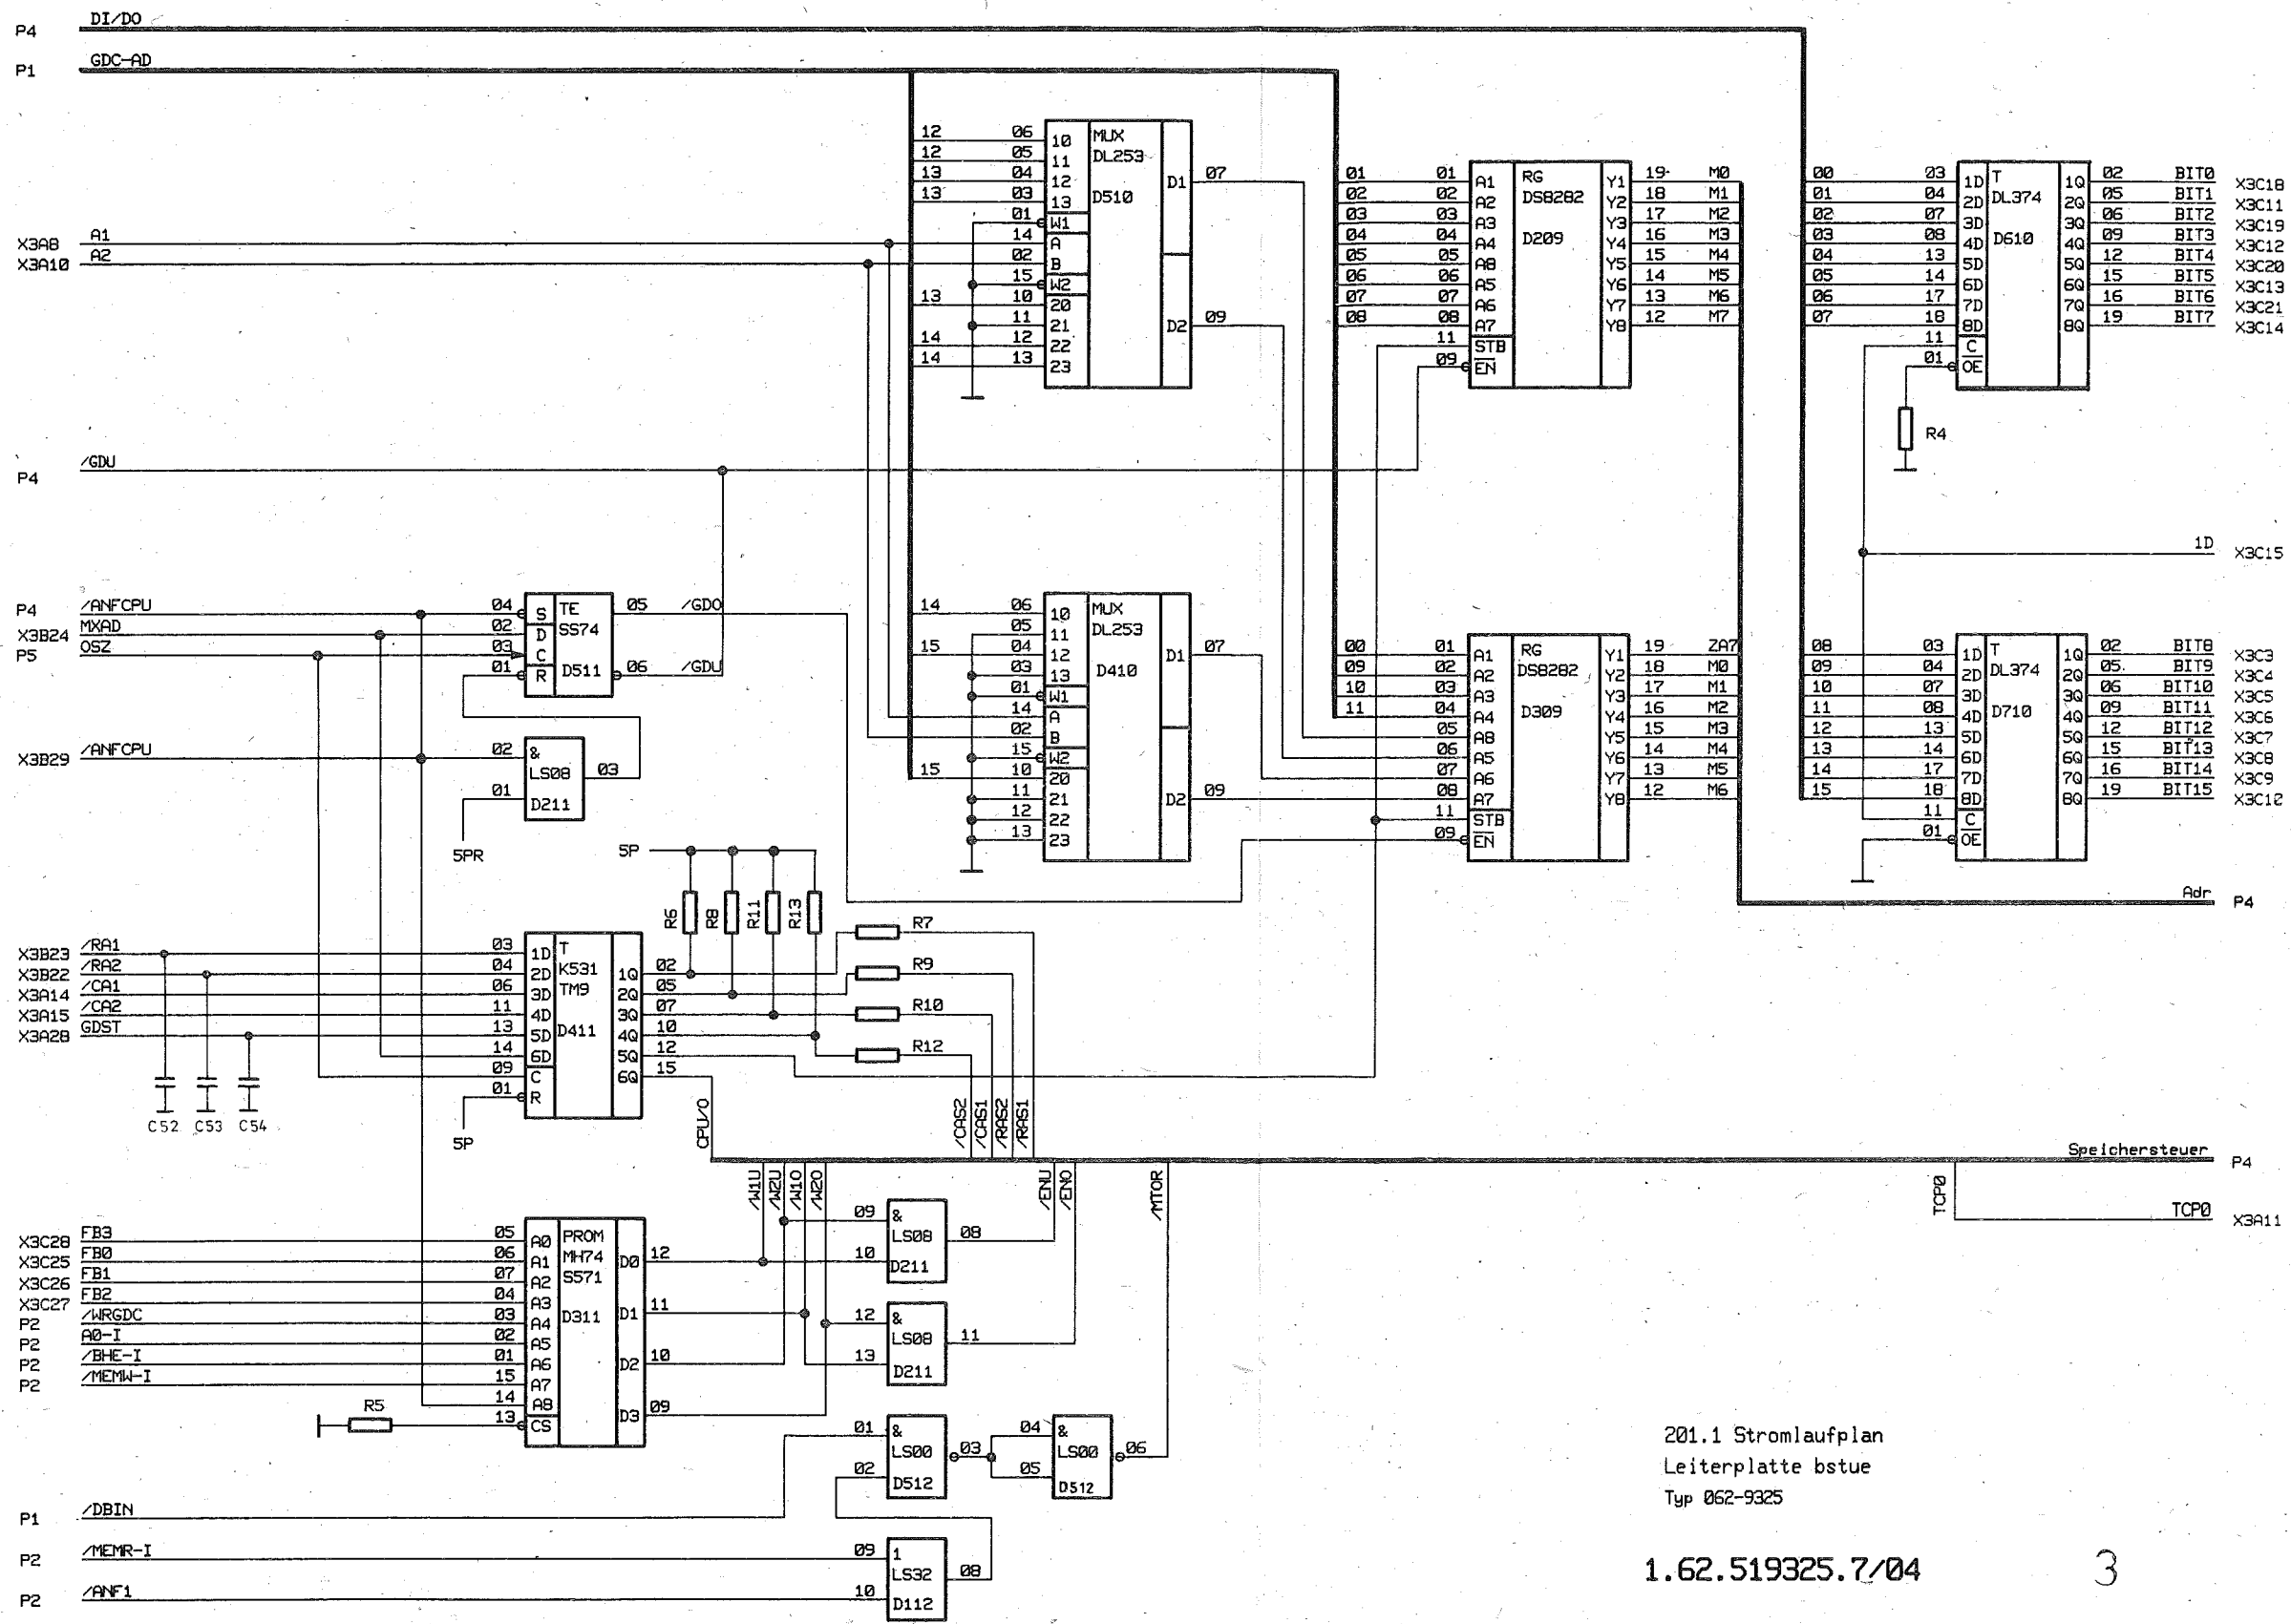



201.1 Stromlaufplan  
 Leiterplatte bstue  
 Typ 062-9325

1.62.519325.7/04

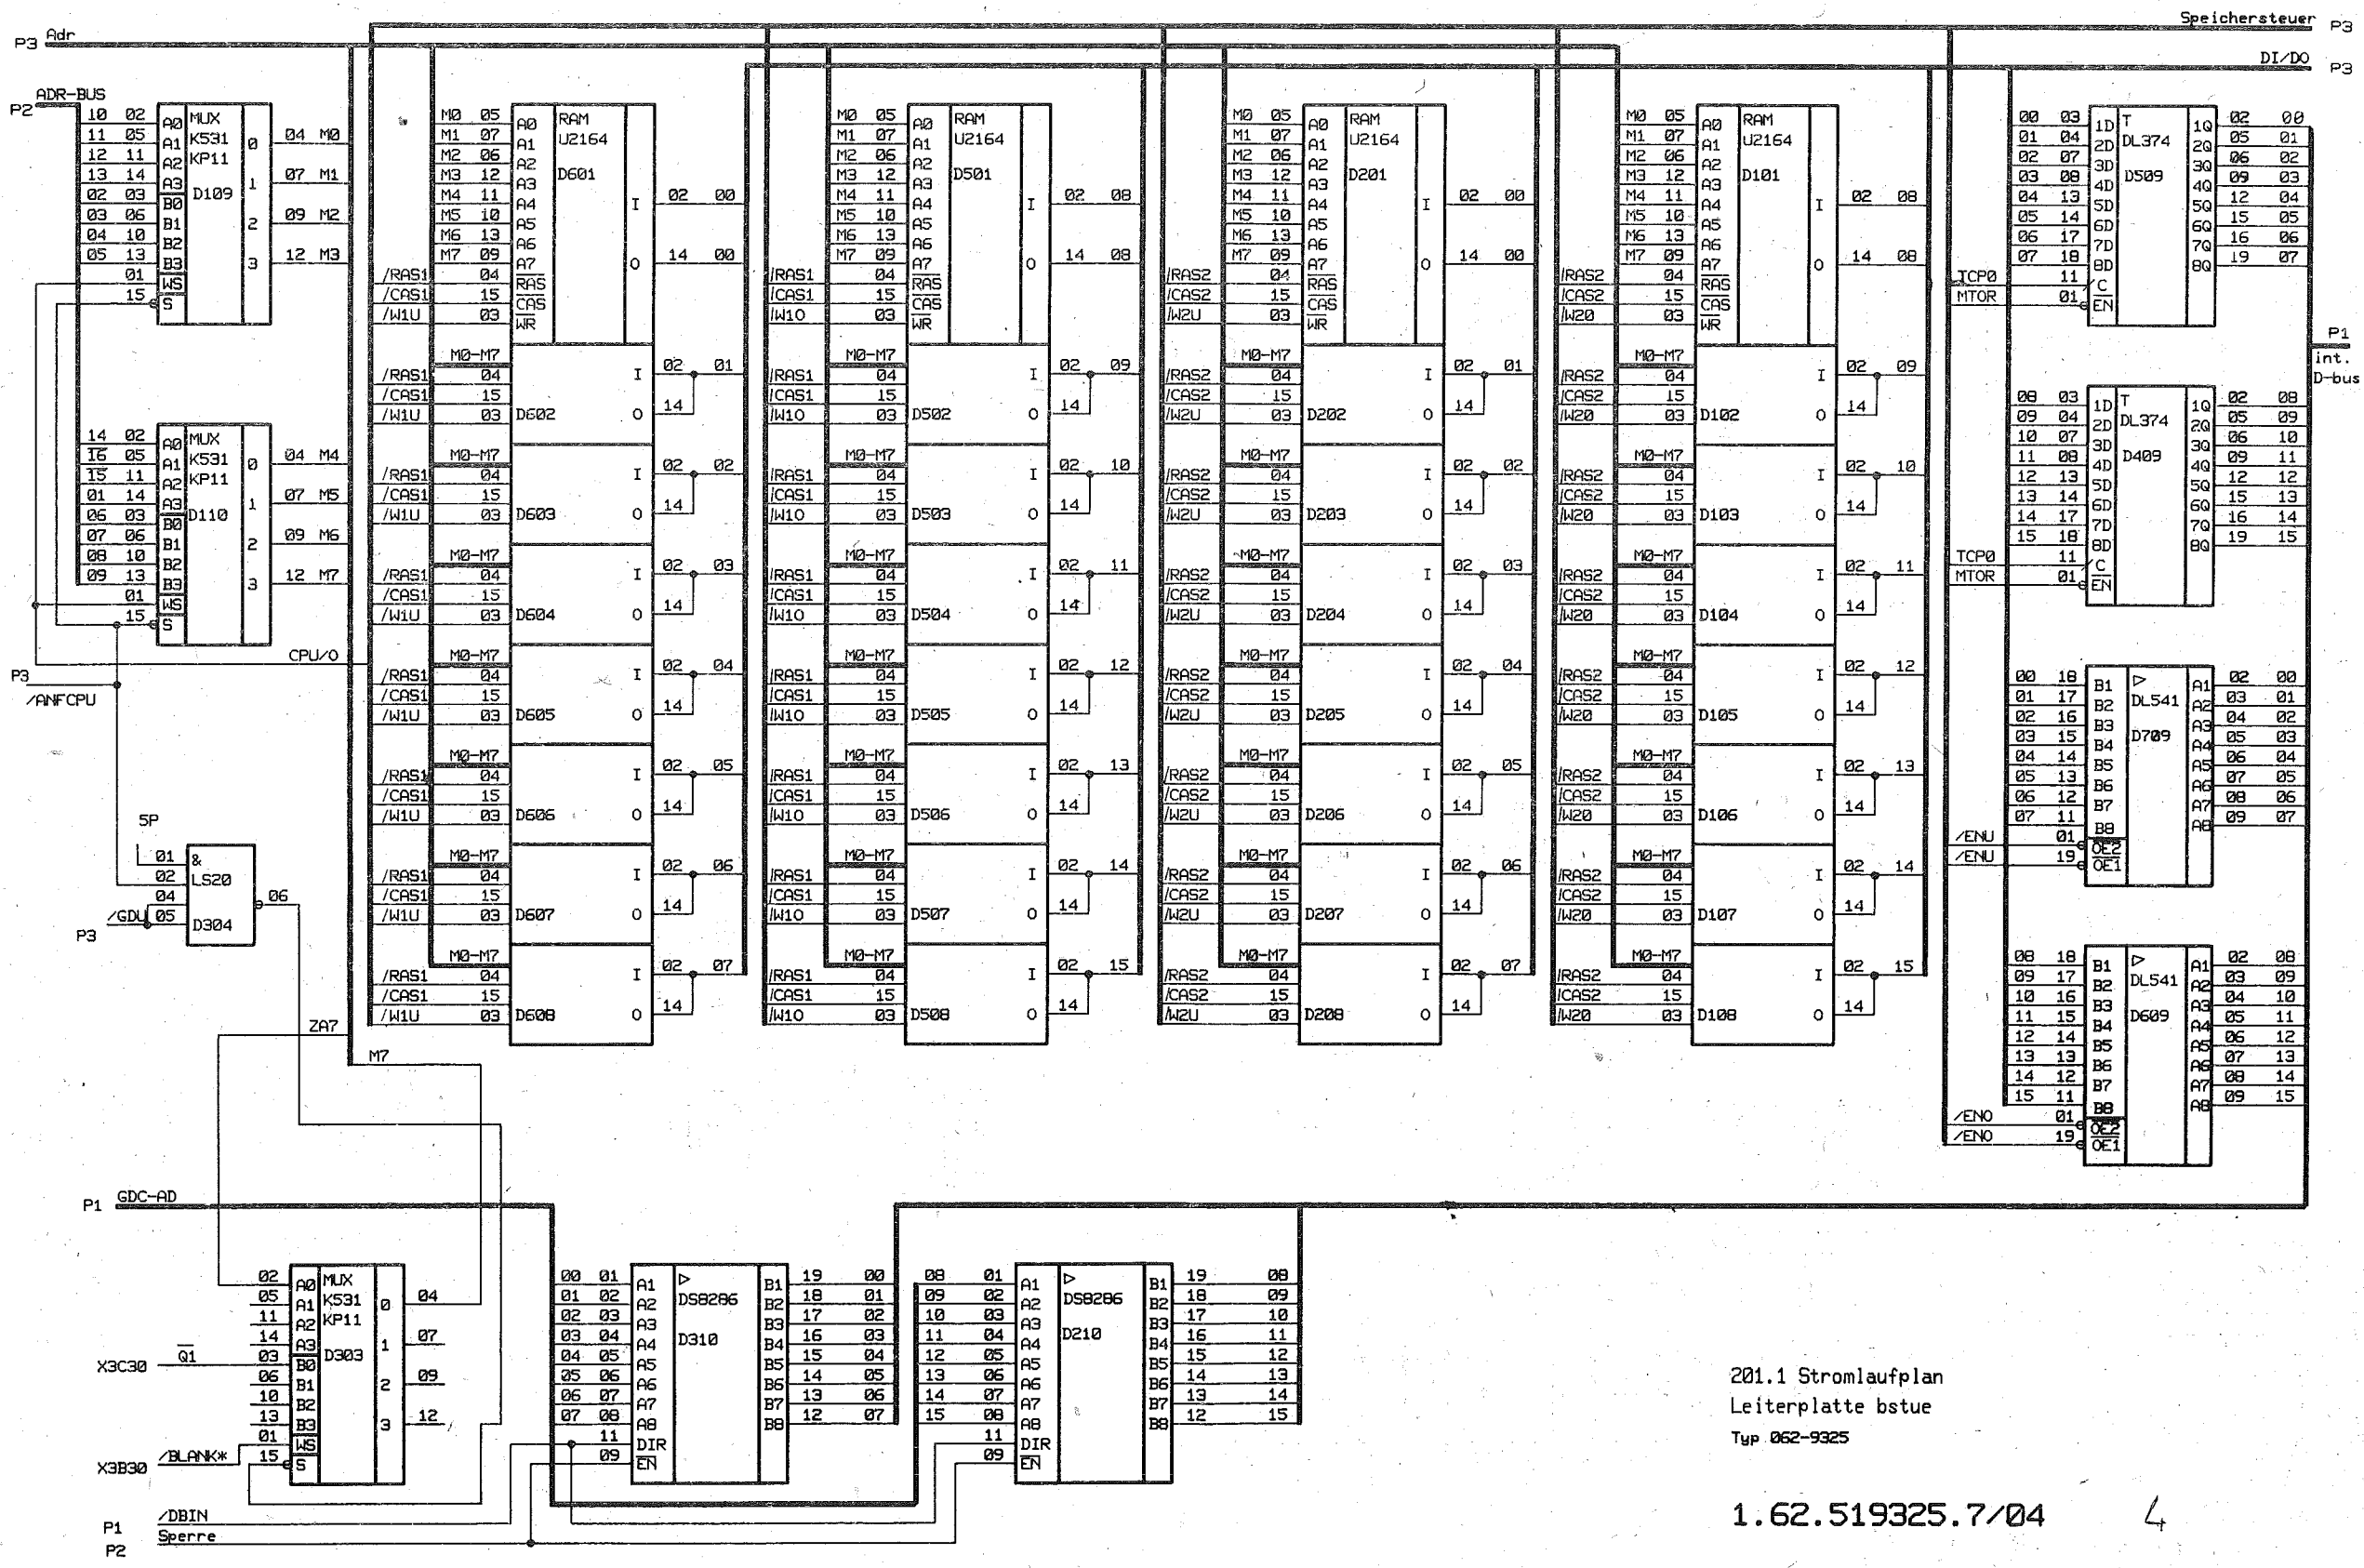


201.1 Stromlaufplan  
Leiterplatte bstue  
Typ 062-9325

1.62.519325.7/04


4



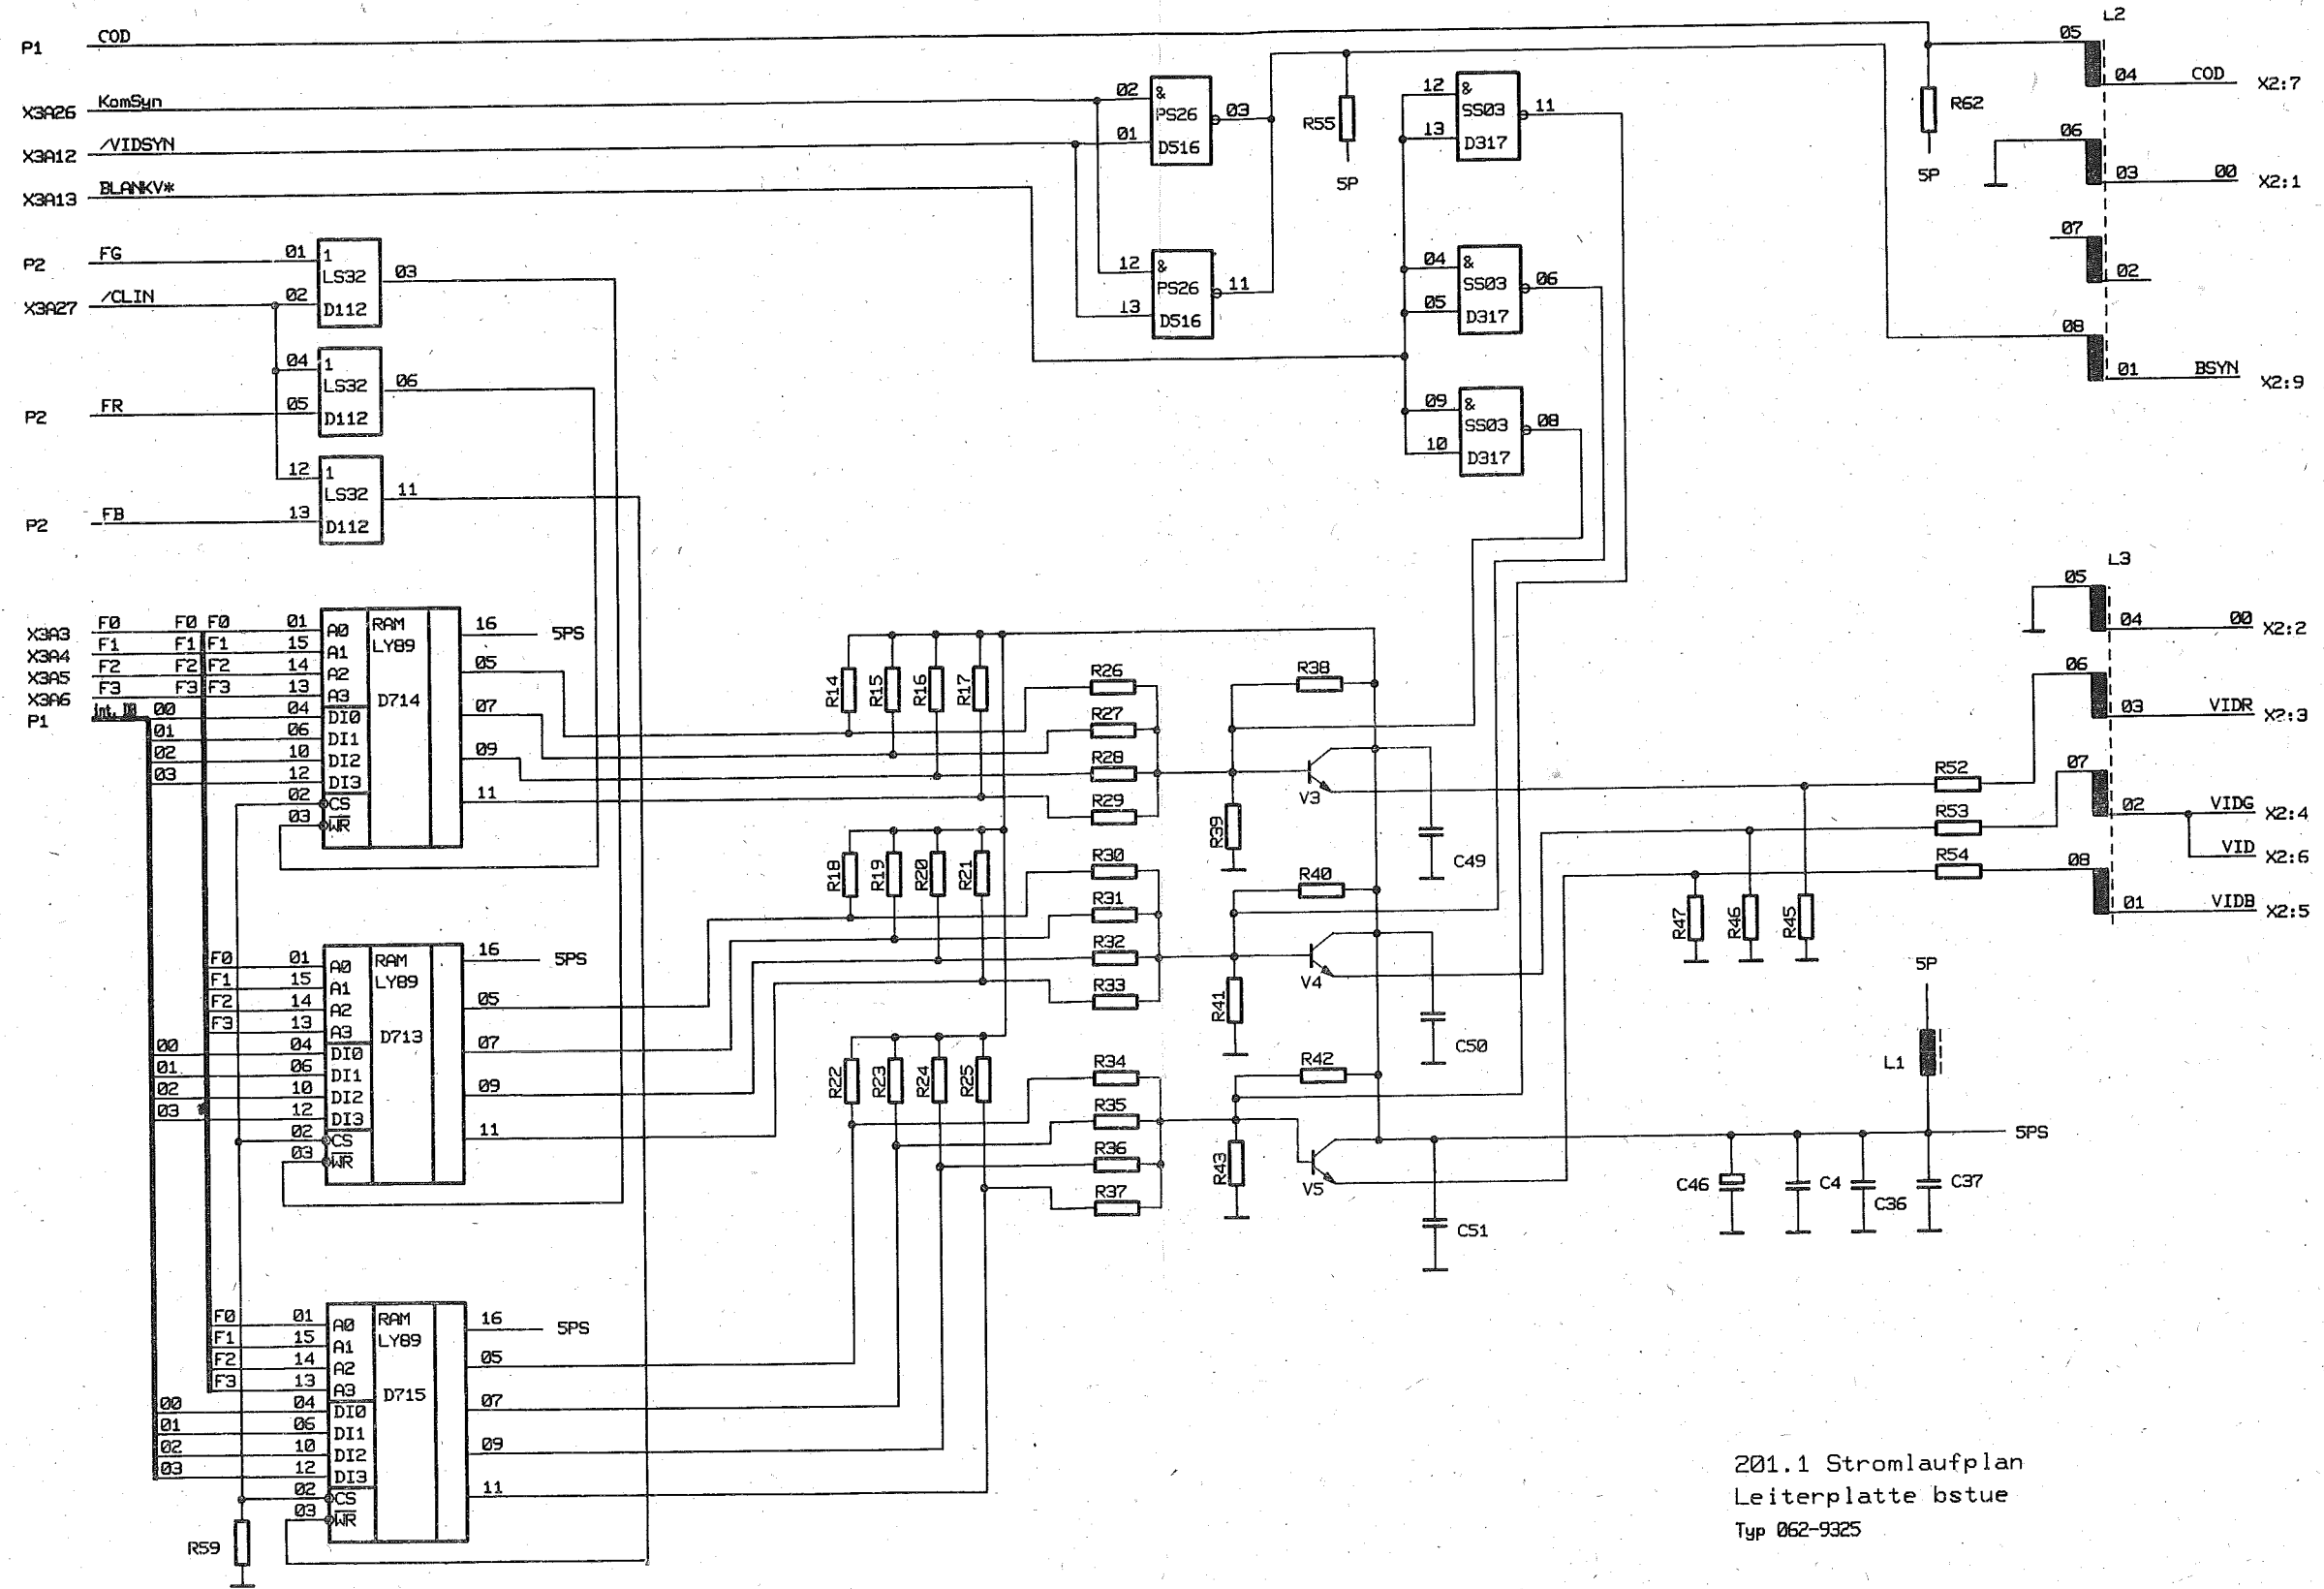

201.1 Stromlaufplan  
 Leiterplatte bstue  
 Typ 062-9325


1.62.519325.7/04

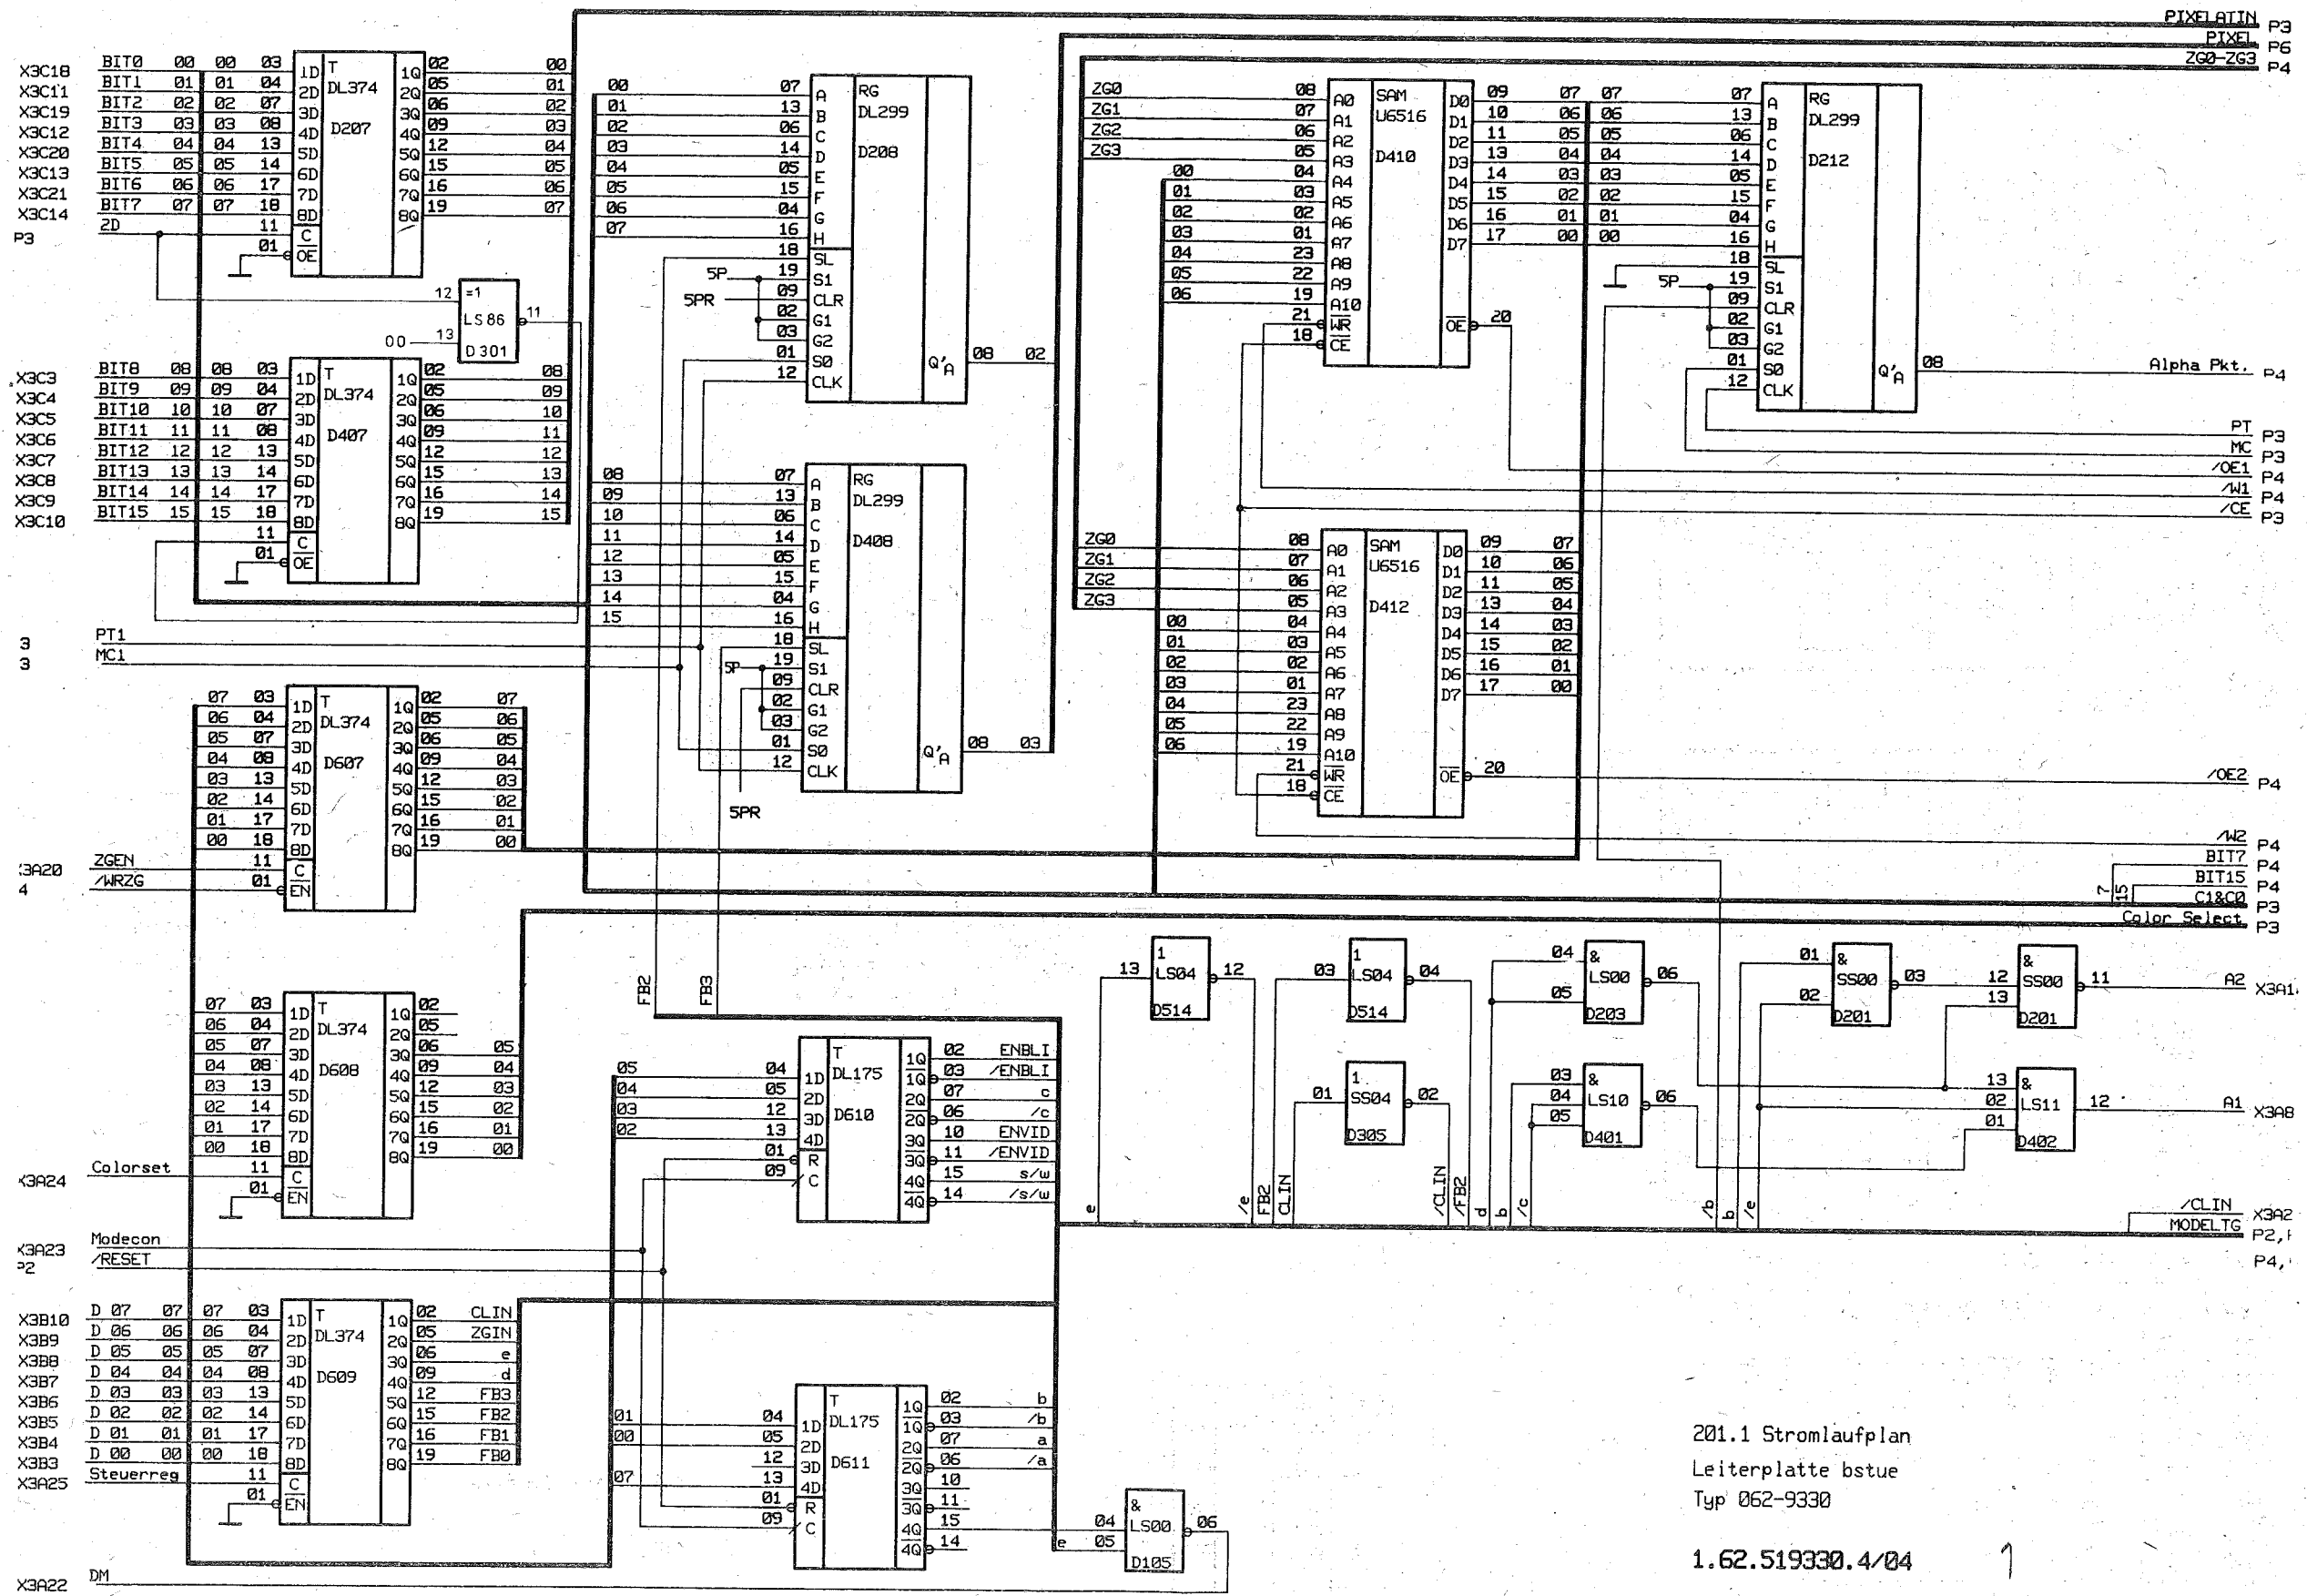


201.1 Stromlaufplan  
 Leiterplatte bstue  
 Typ 062-9330  
 1.62.519330.4/04





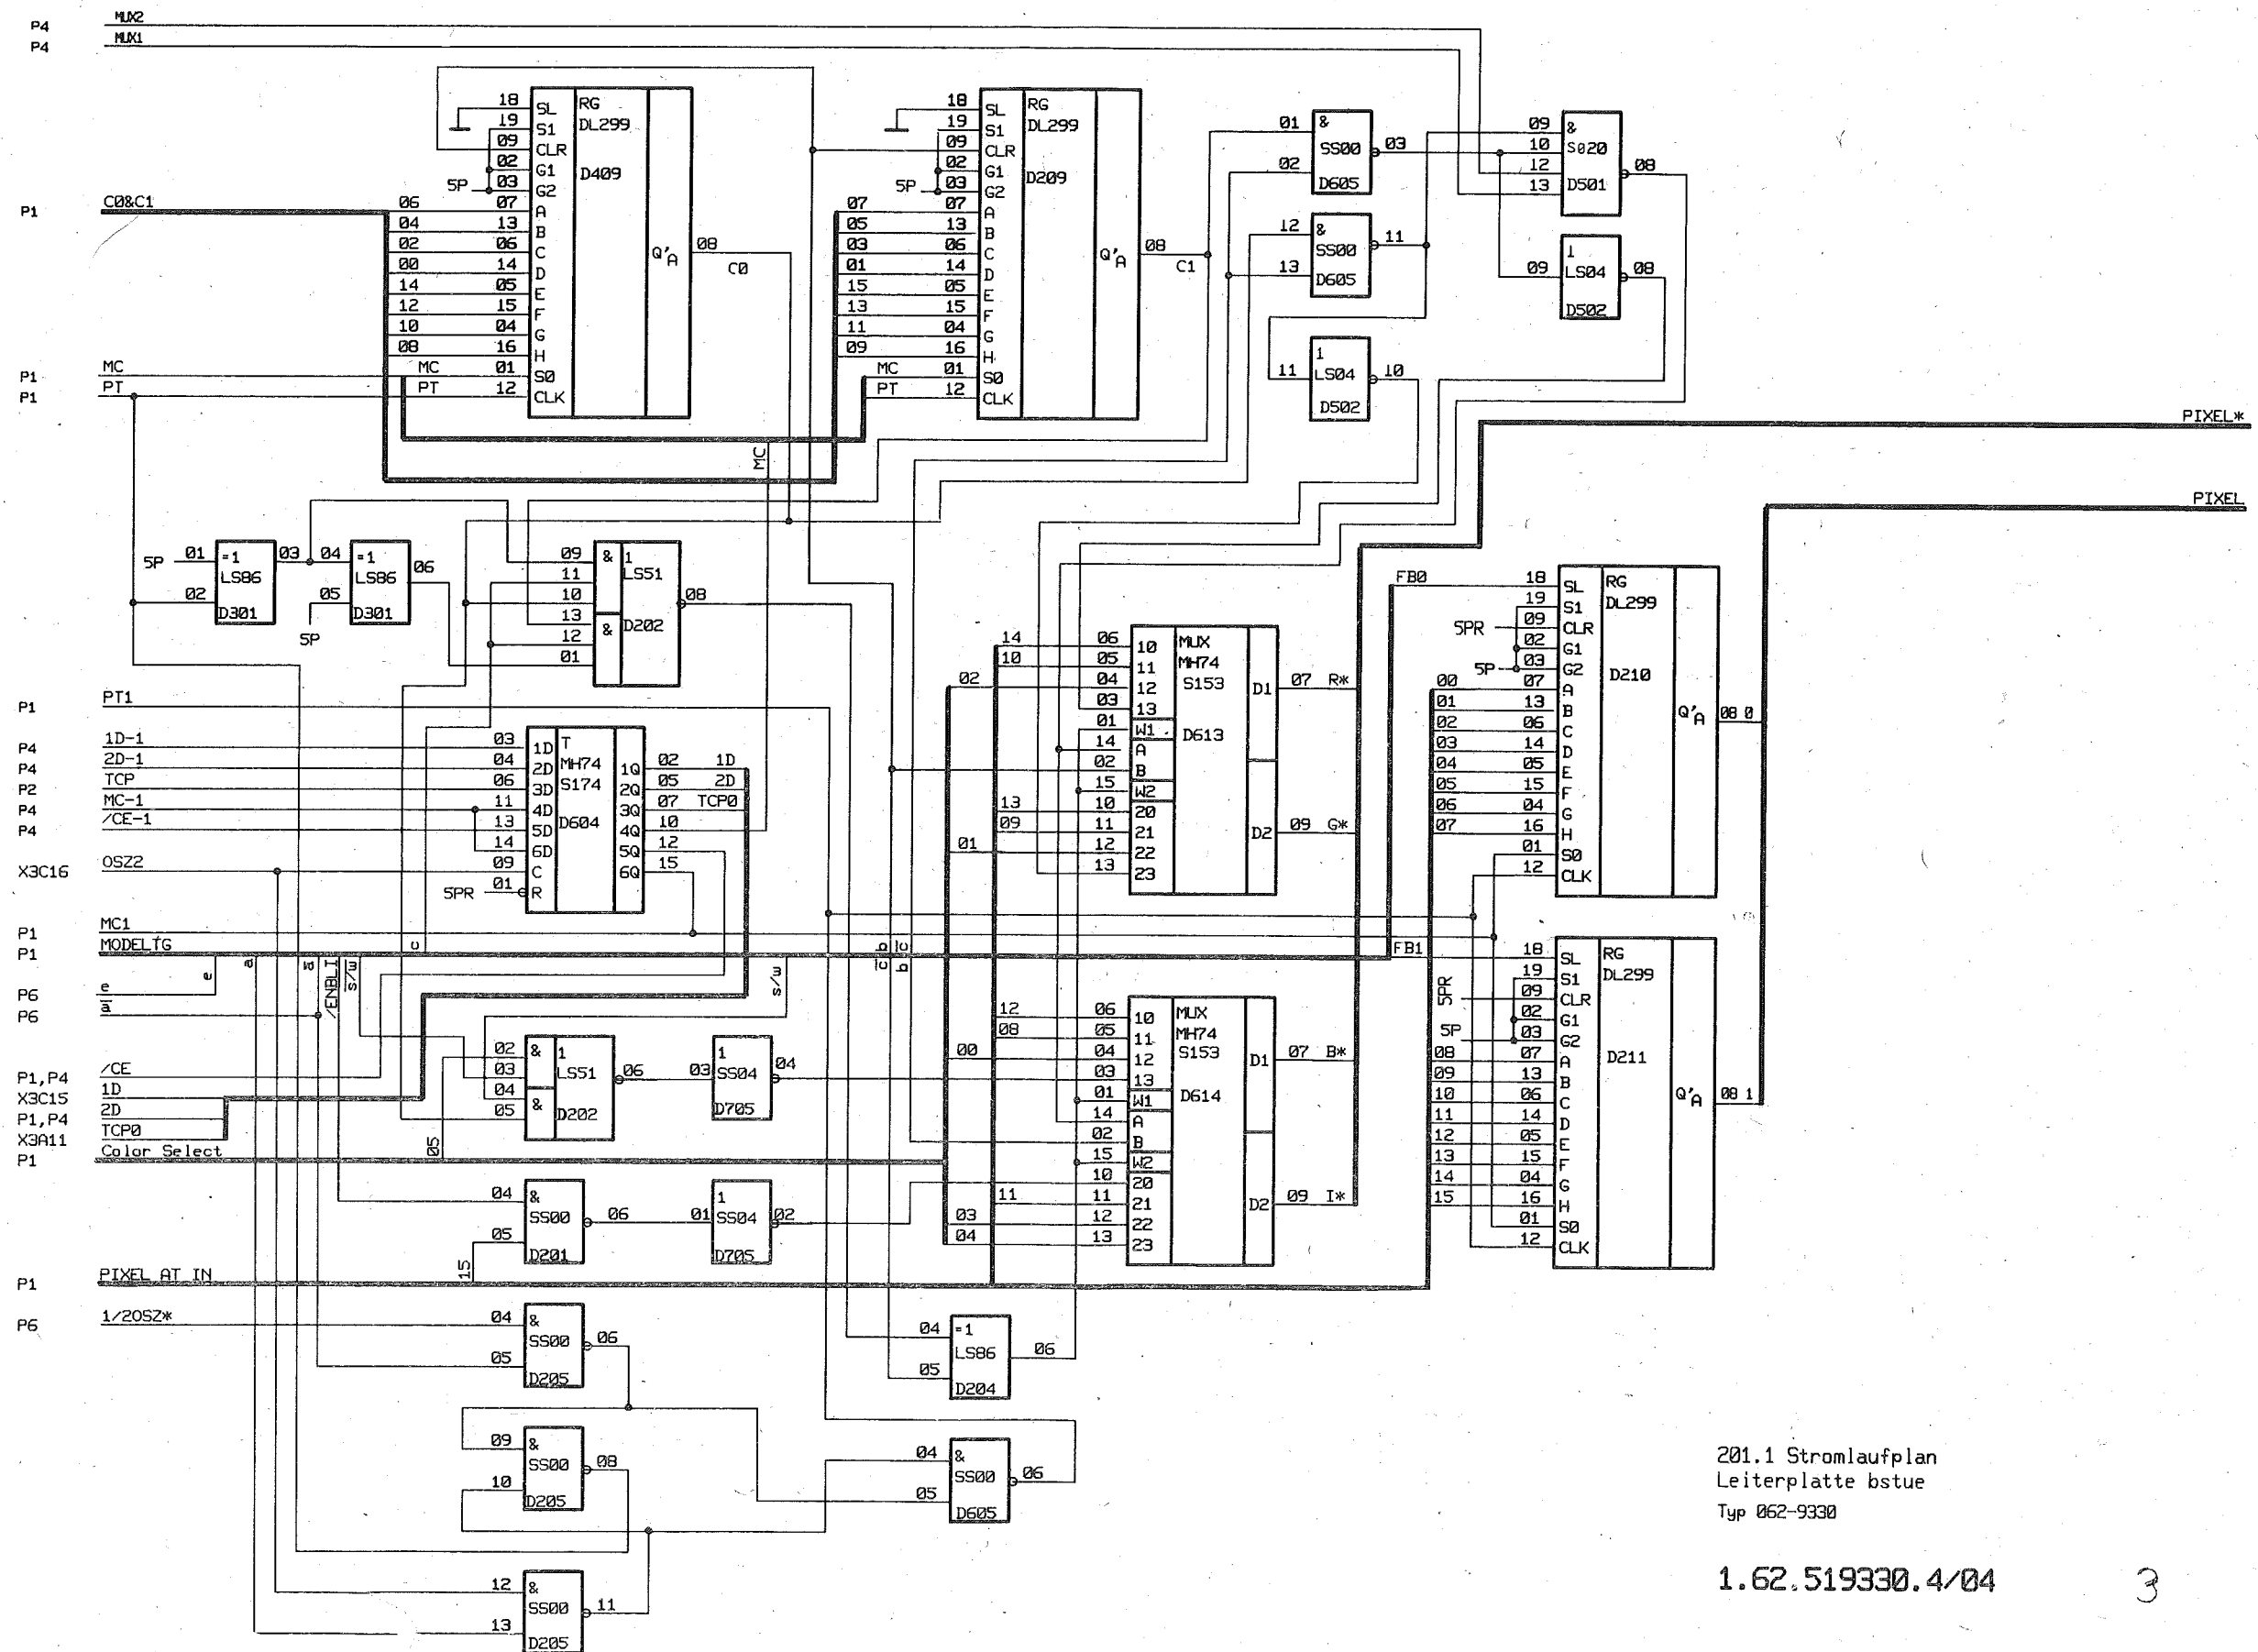


201.1 Stromlaufplan  
 Leiterplatte bstue  
 Typ 062-9330  
 1.62.519330.4/04

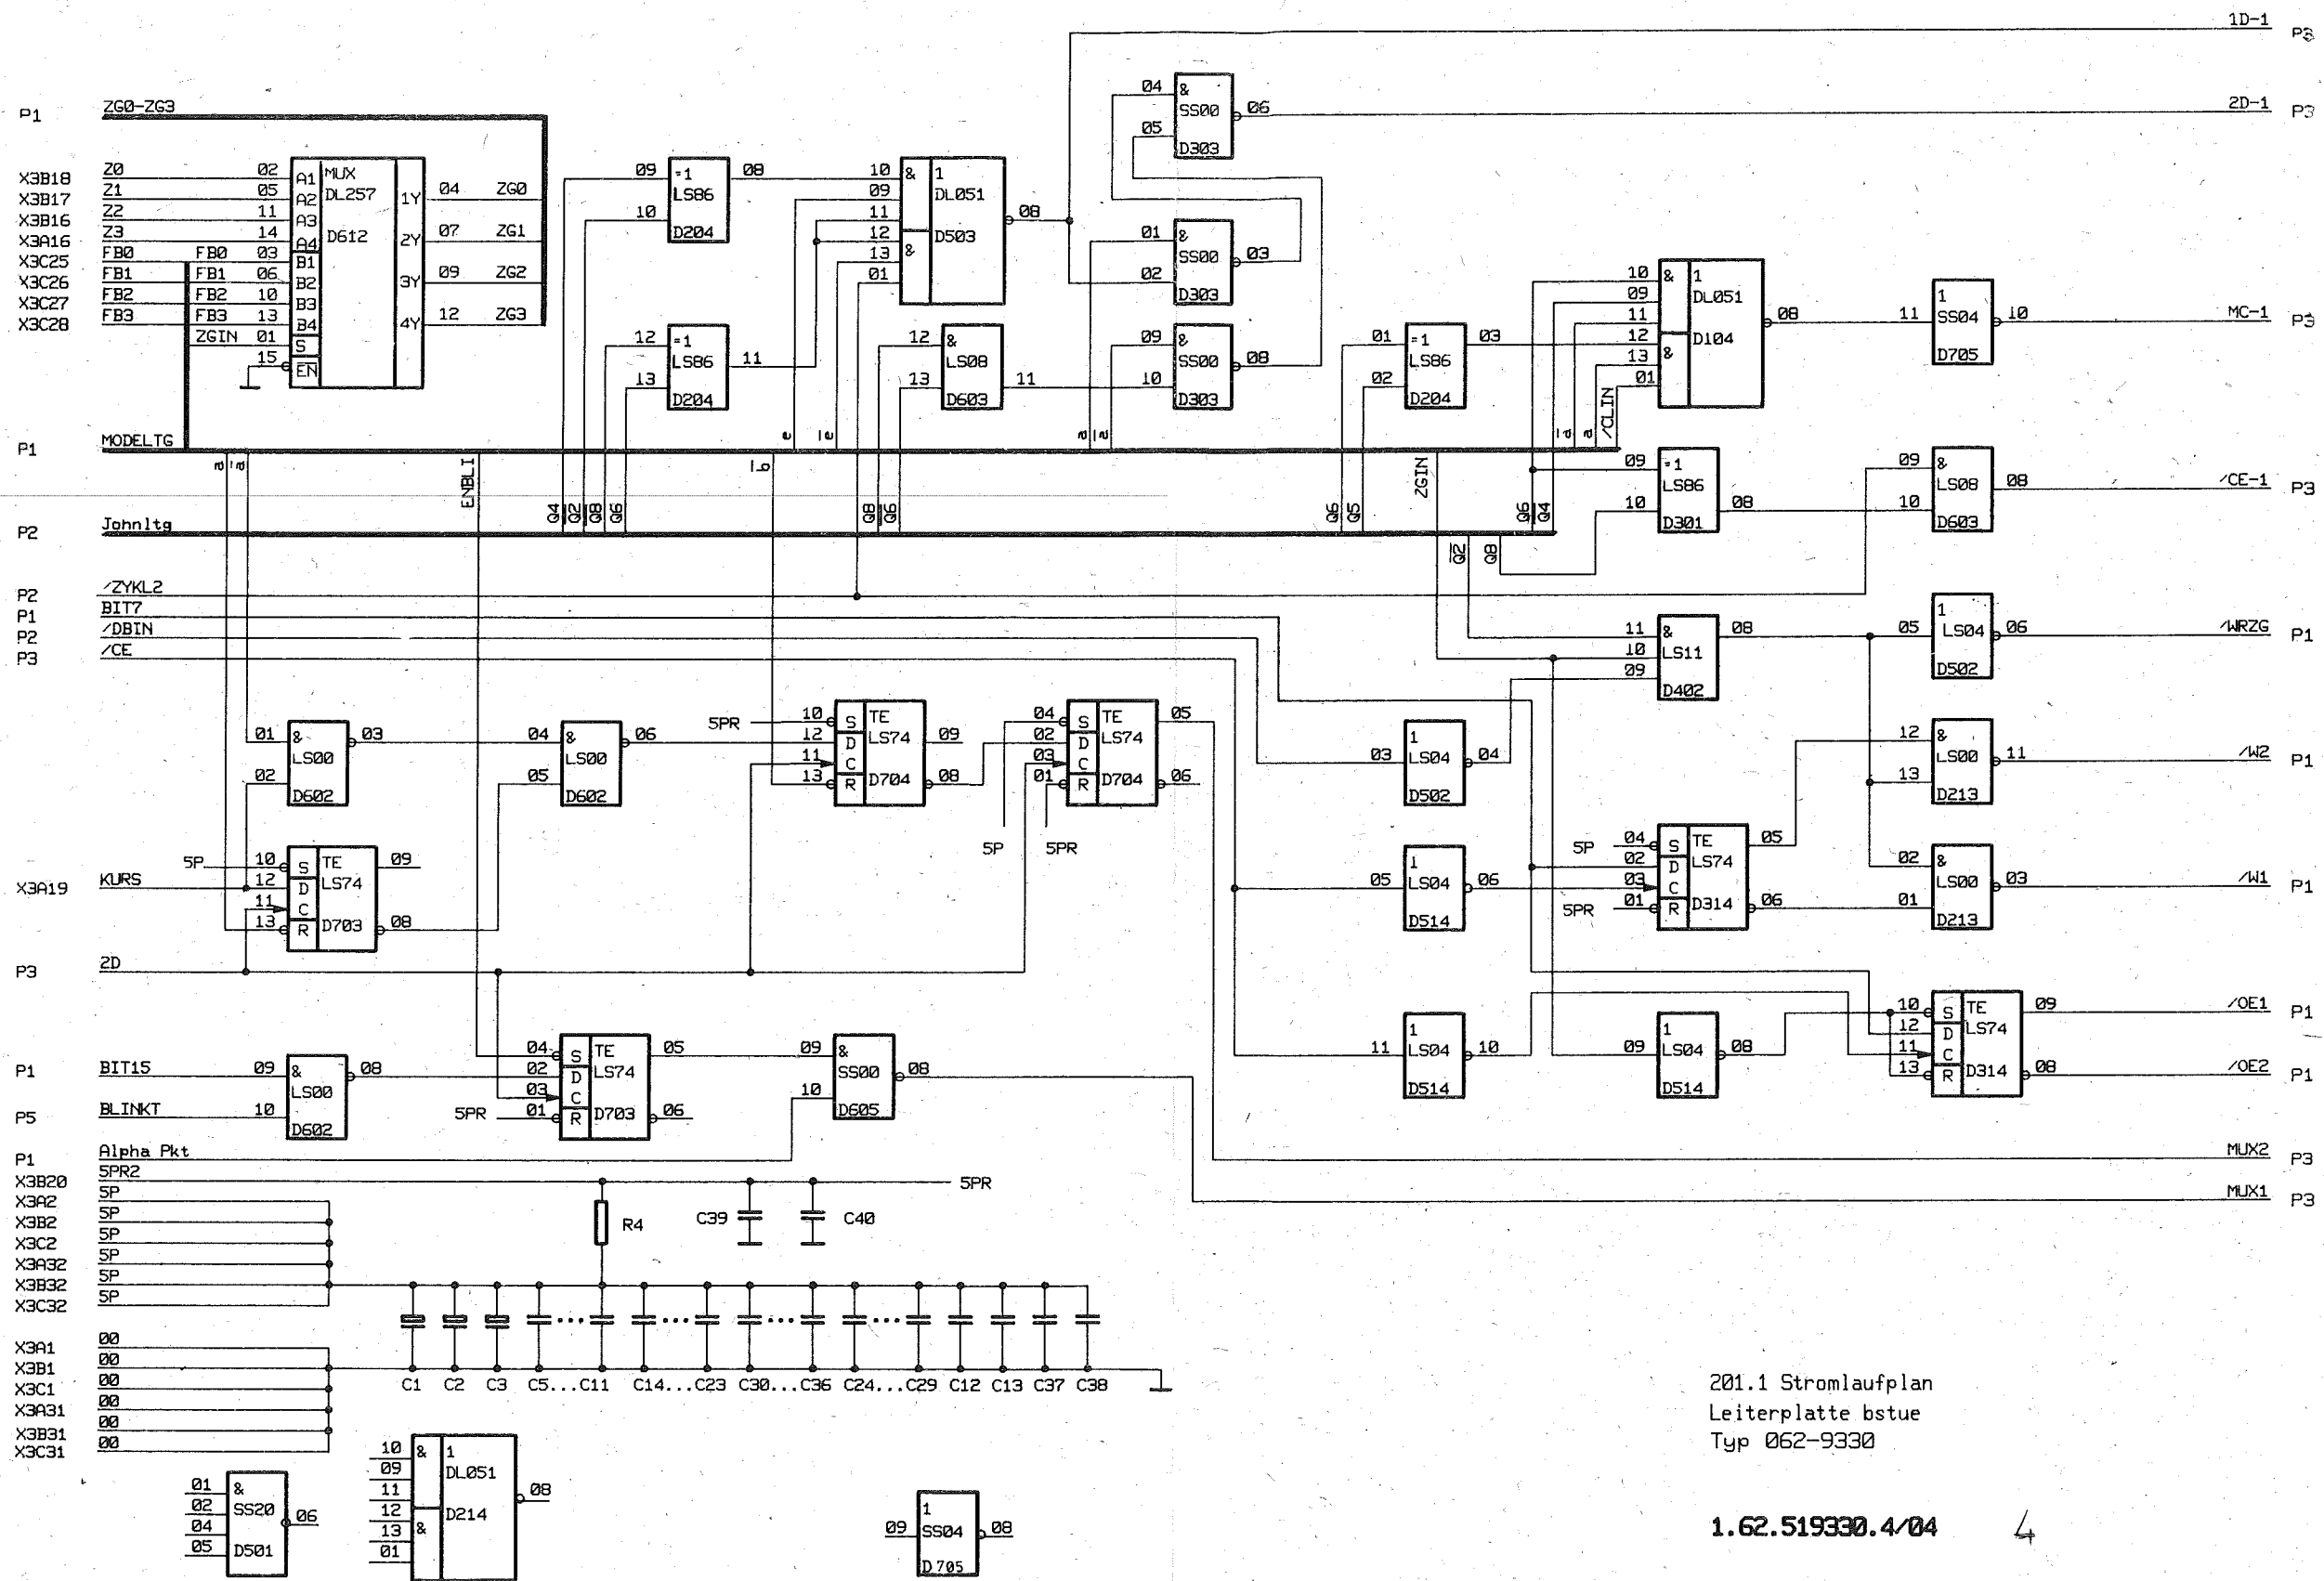



201.1 Stromlaufplan  
 Leiterplatte bstue  
 Typ 062-9330

1.62.519330.4/04

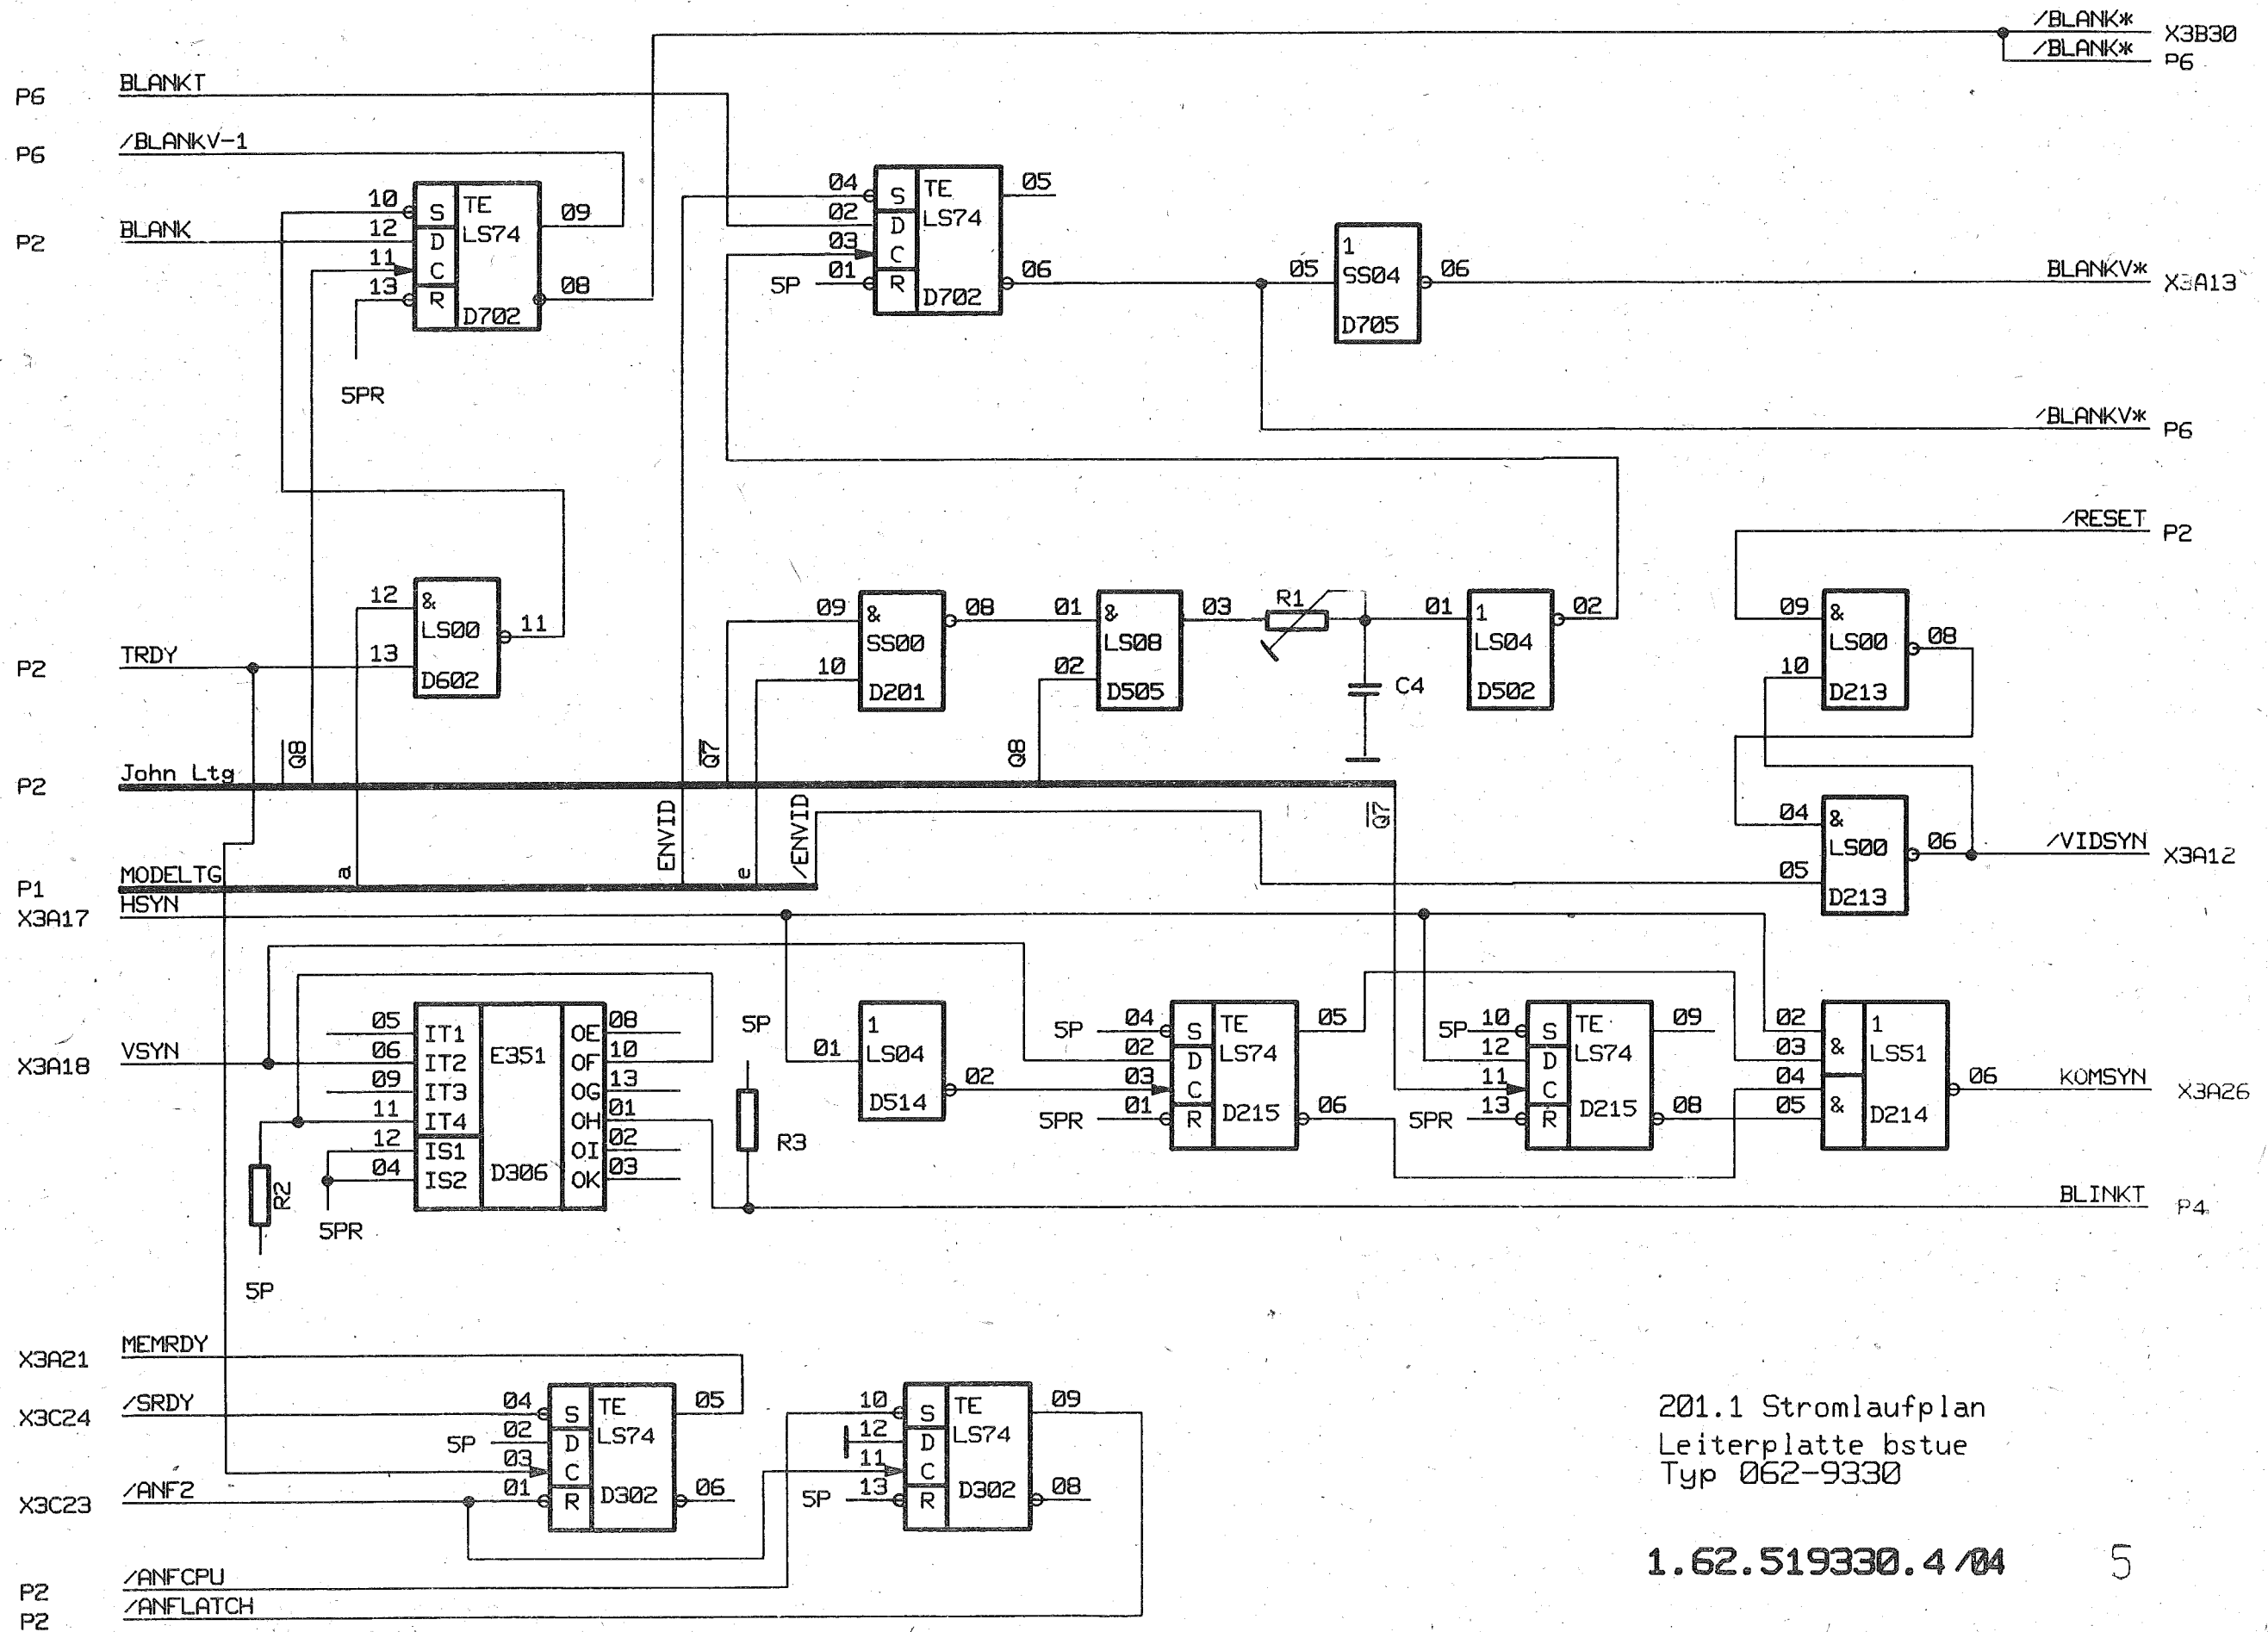

201.1 Stromlaufplan  
 Leiterplatte bstue  
 Typ 062-9330

1.62.519330.4/04

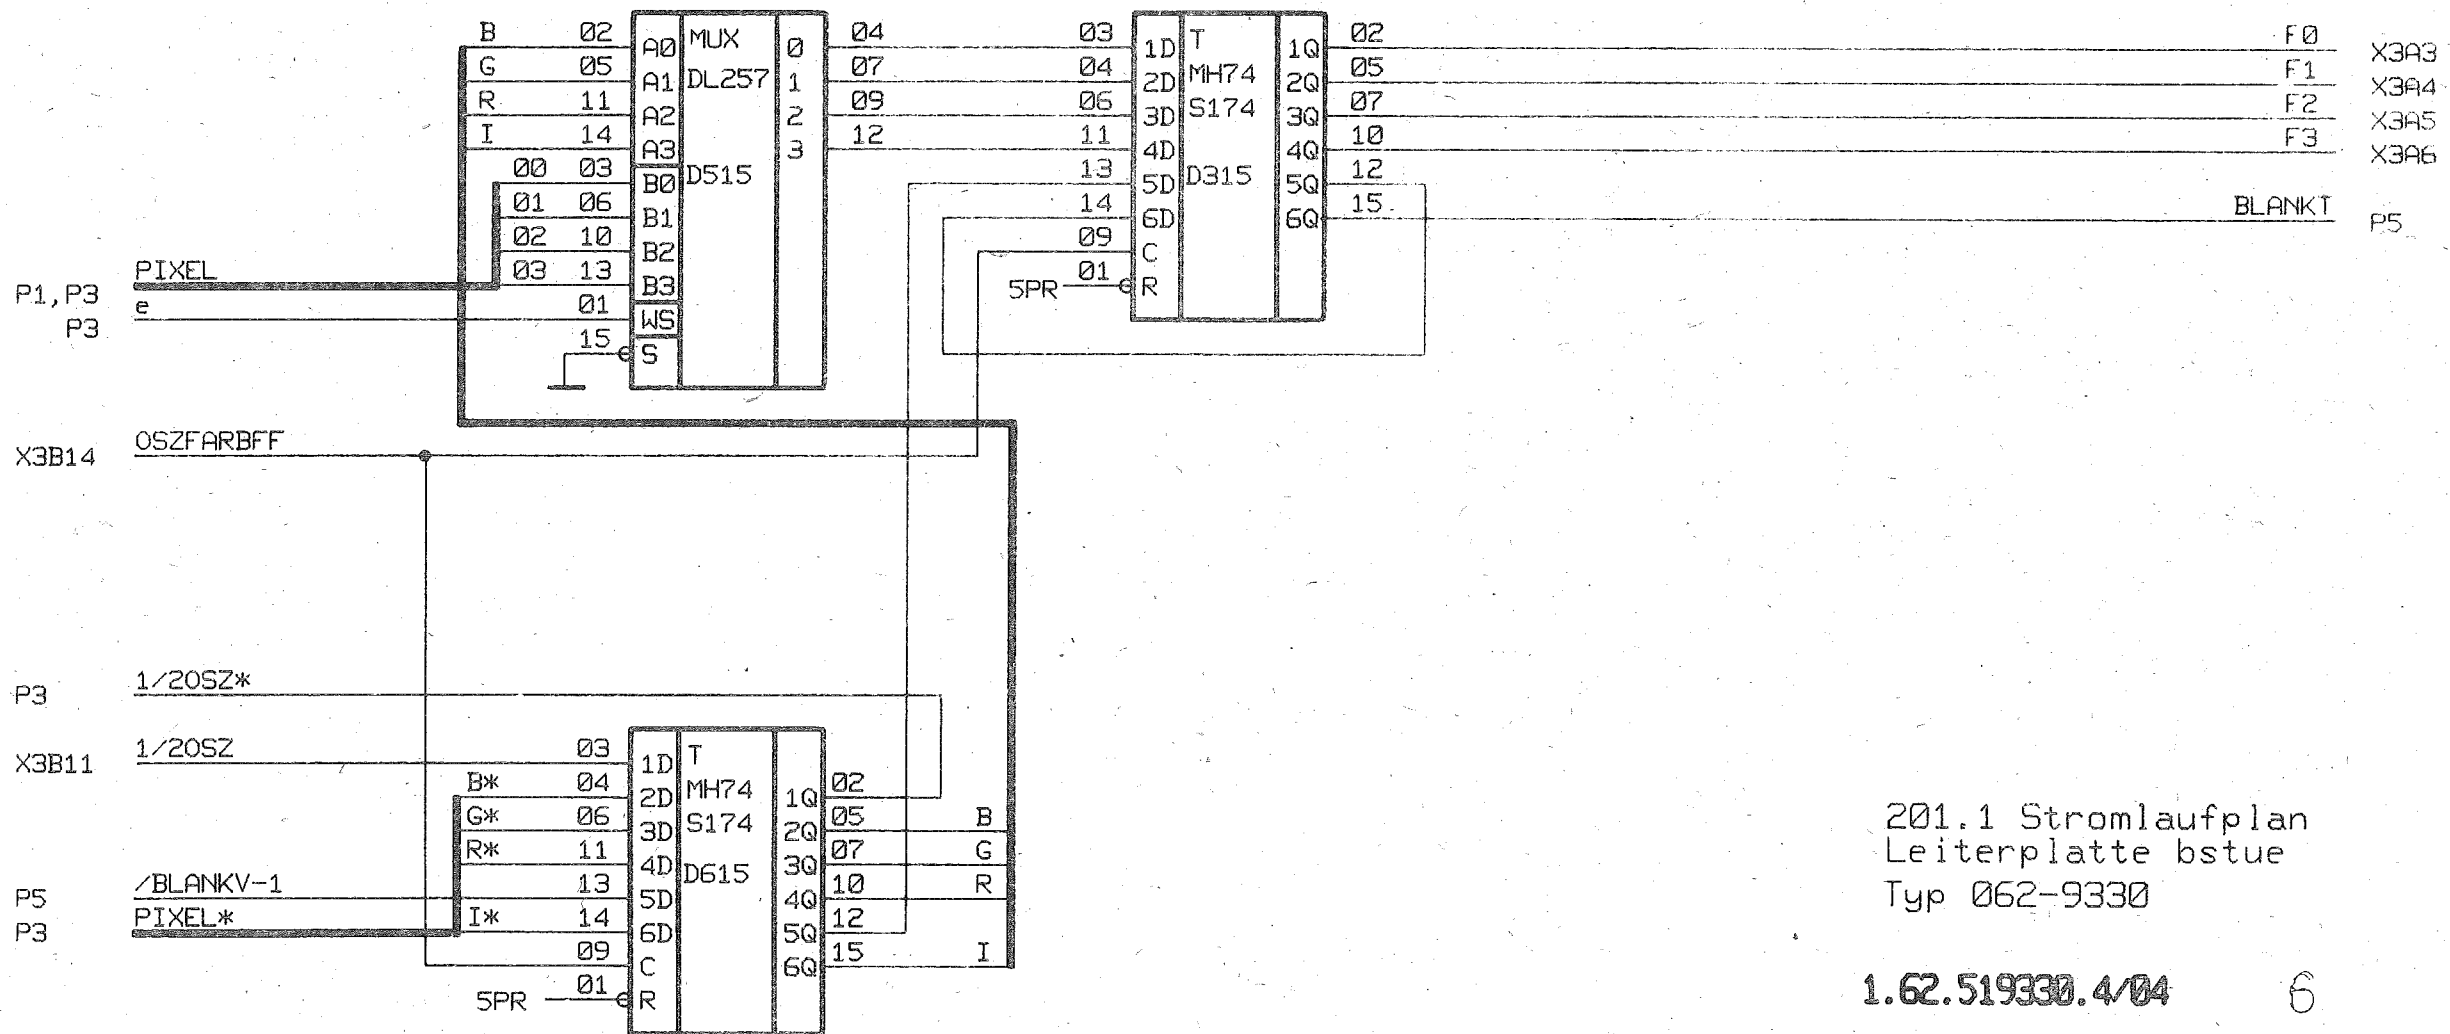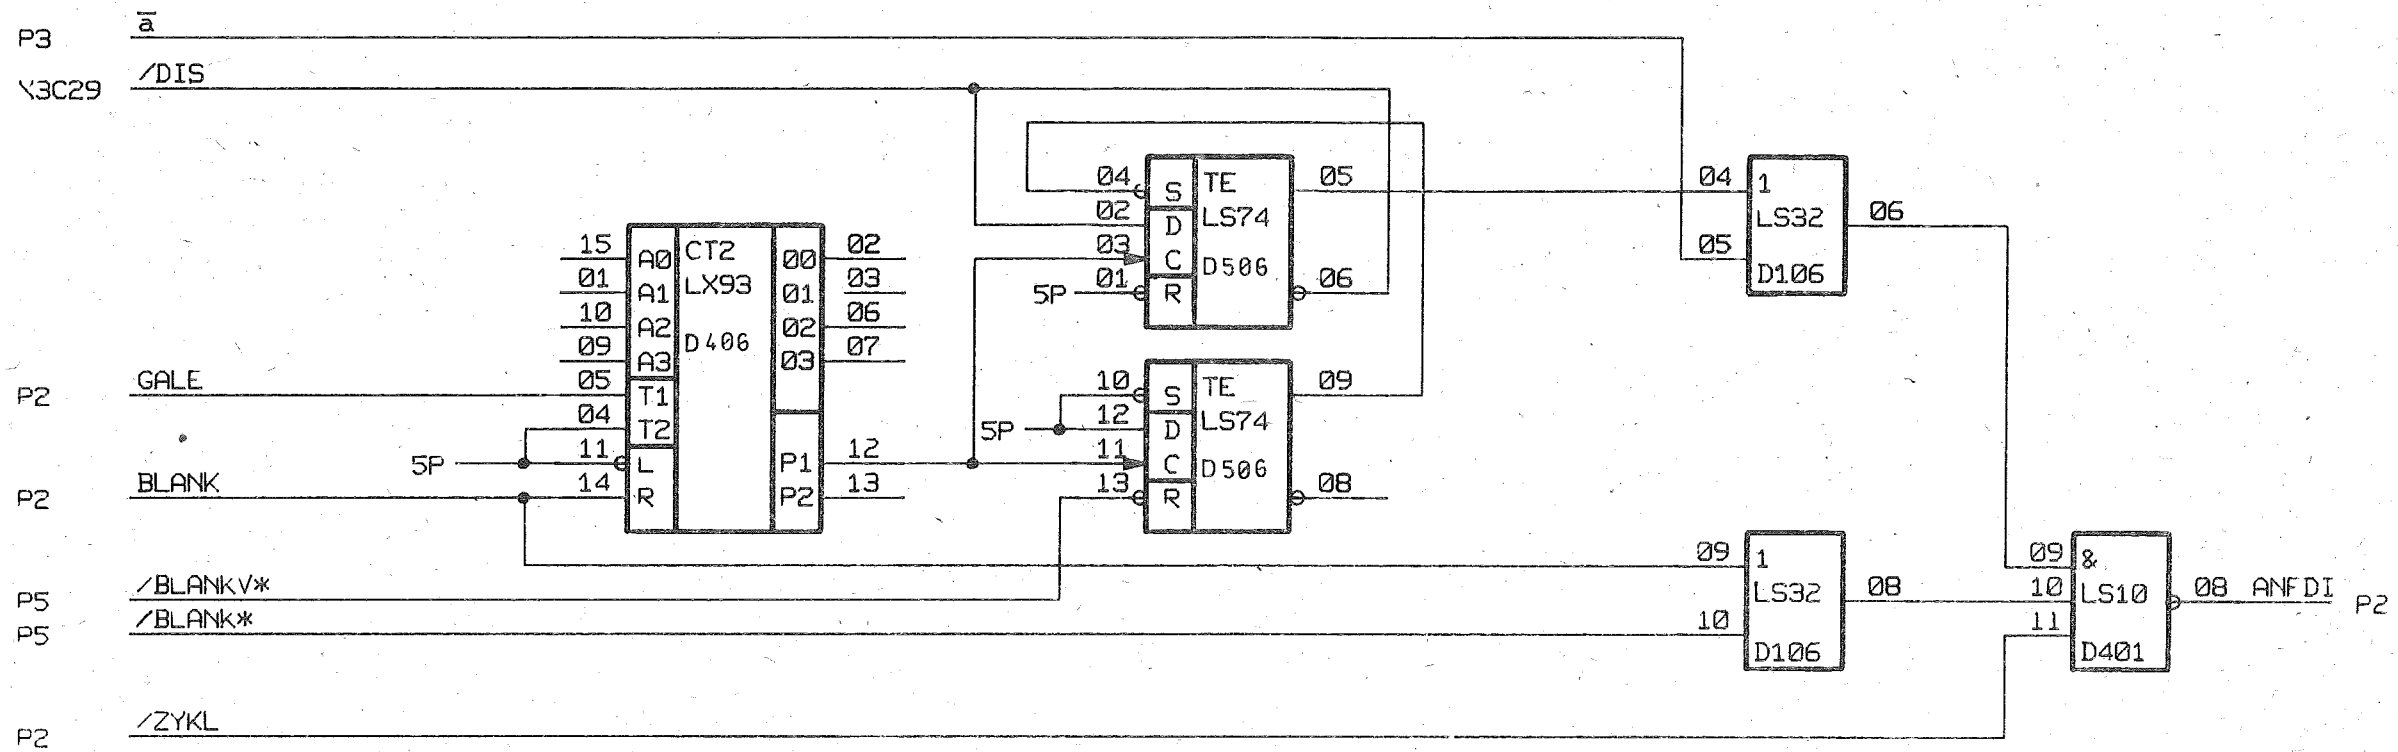

201.1 Stromlaufplan  
 Leiterplatte bstue  
 Typ 062-9330

1.62.519330.4/04

6